


1 PLAN VIEW - FOUNDATIONS PIPE RACK - PART 1  
1 : 75

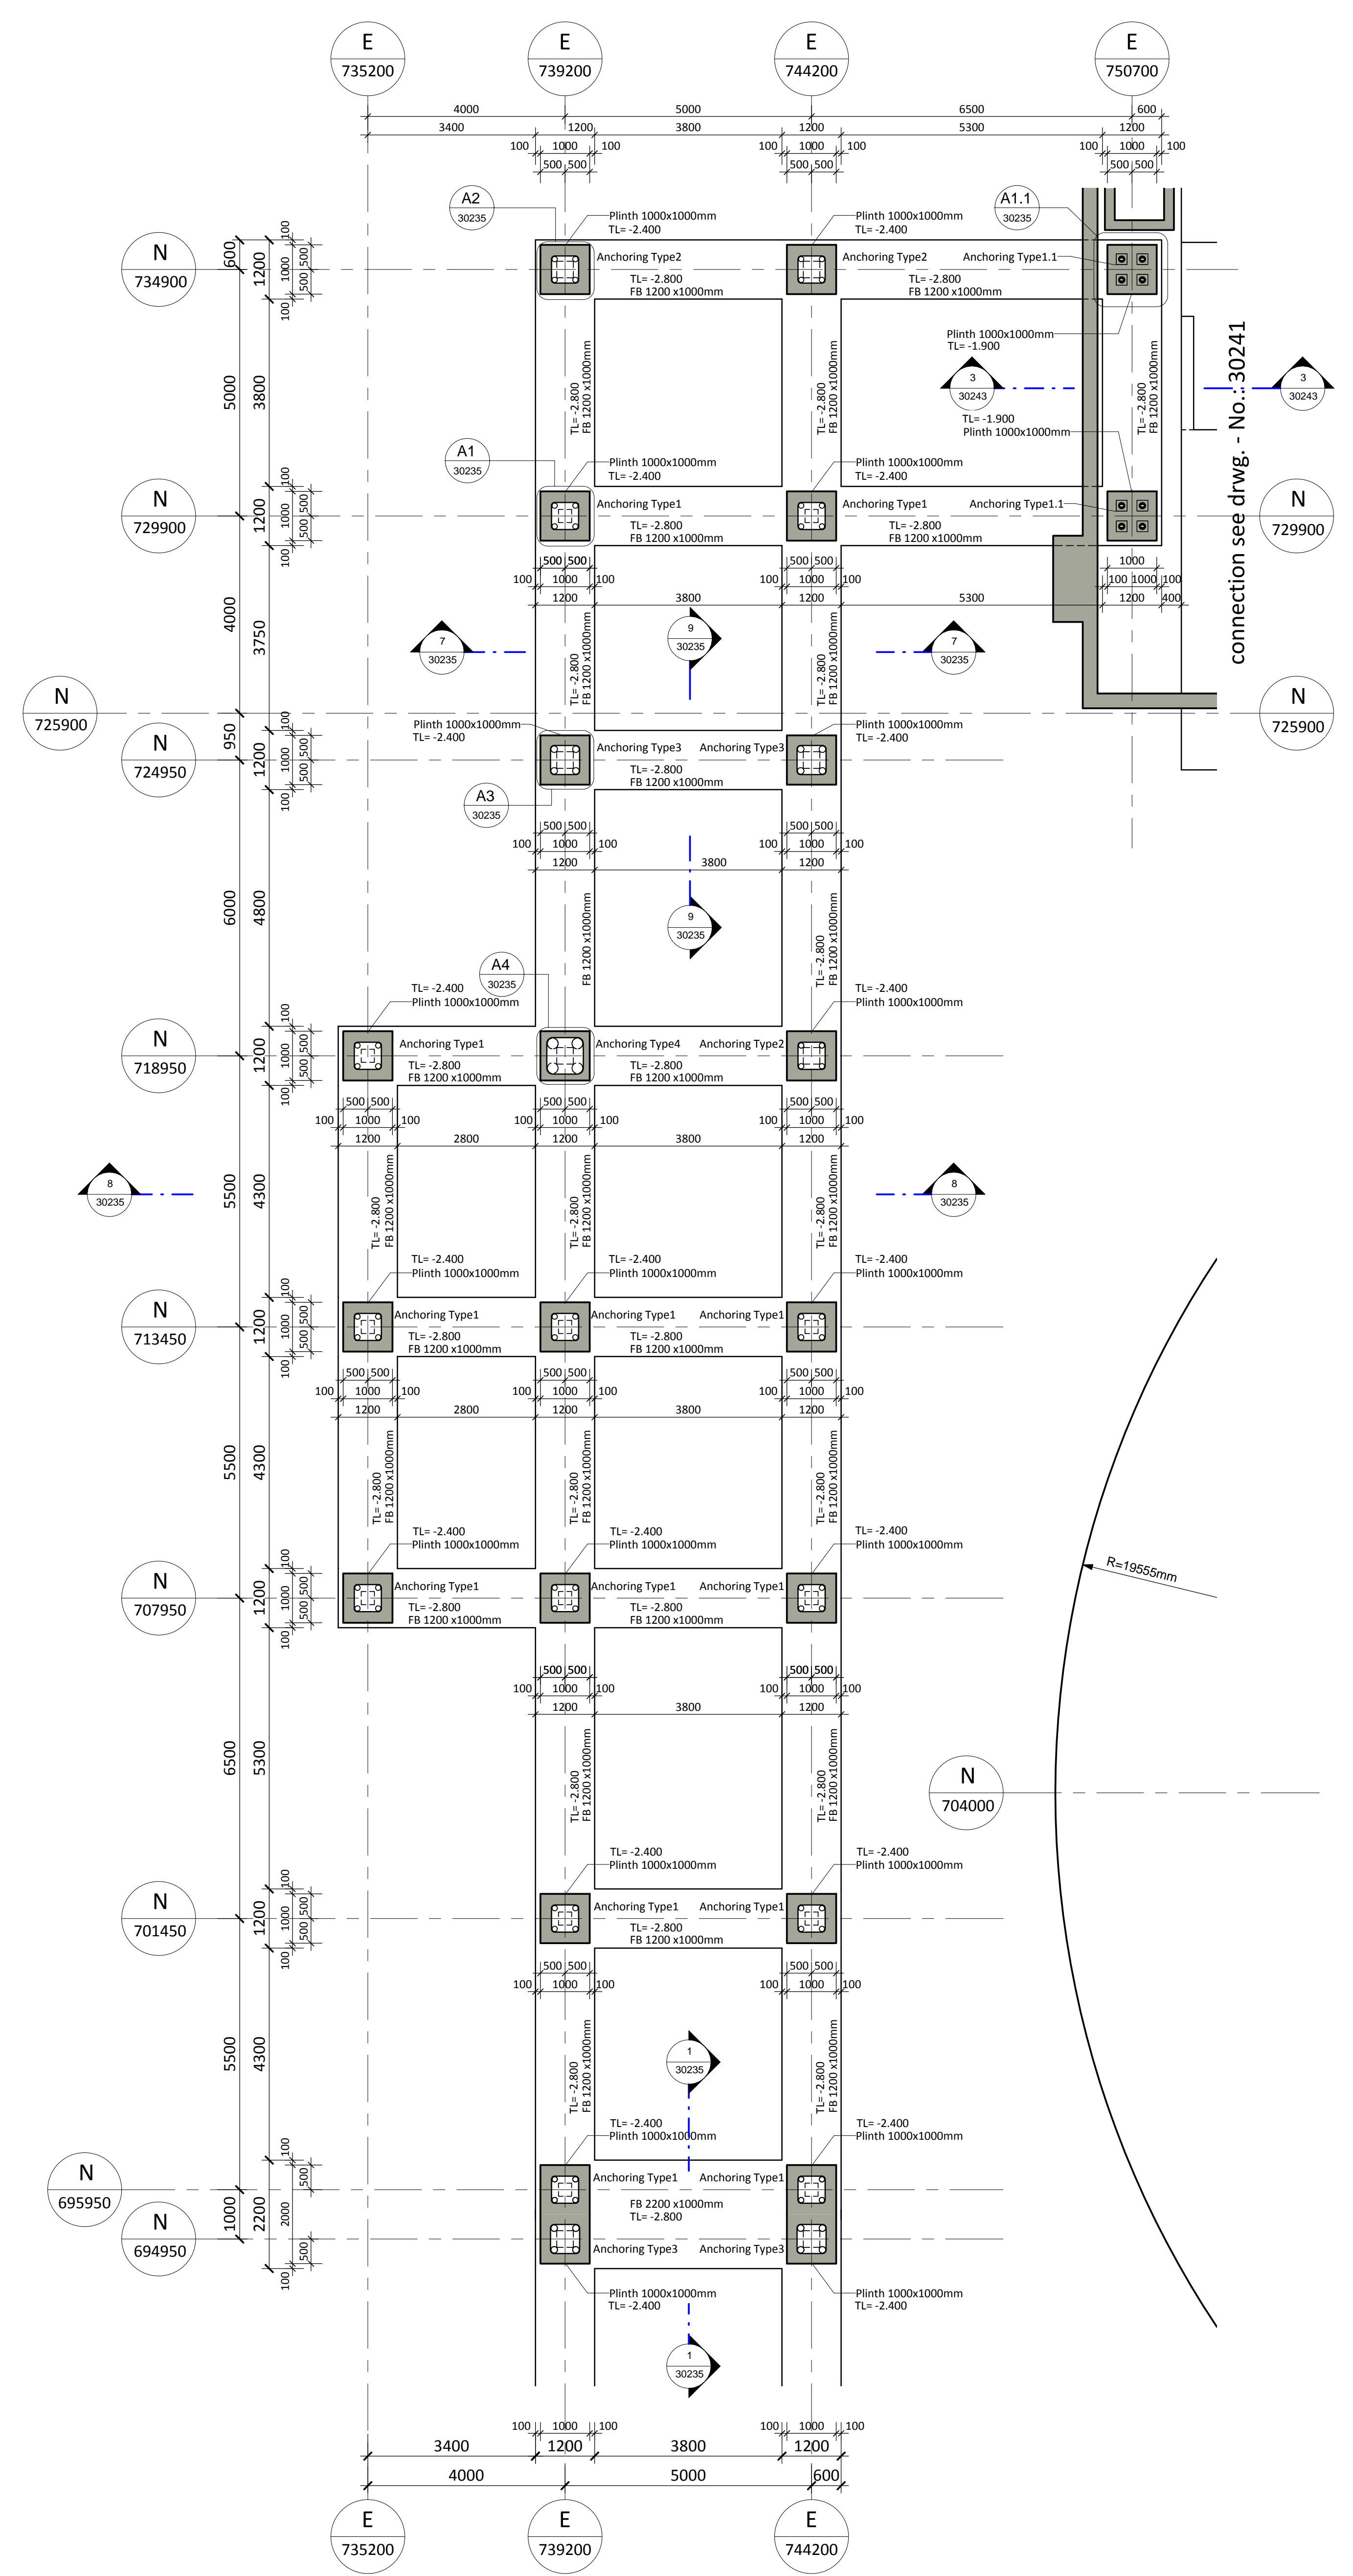

2 PLAN VIEW FOUNDATIONS - PIPE RACK - PART 2  
1 : 75

